

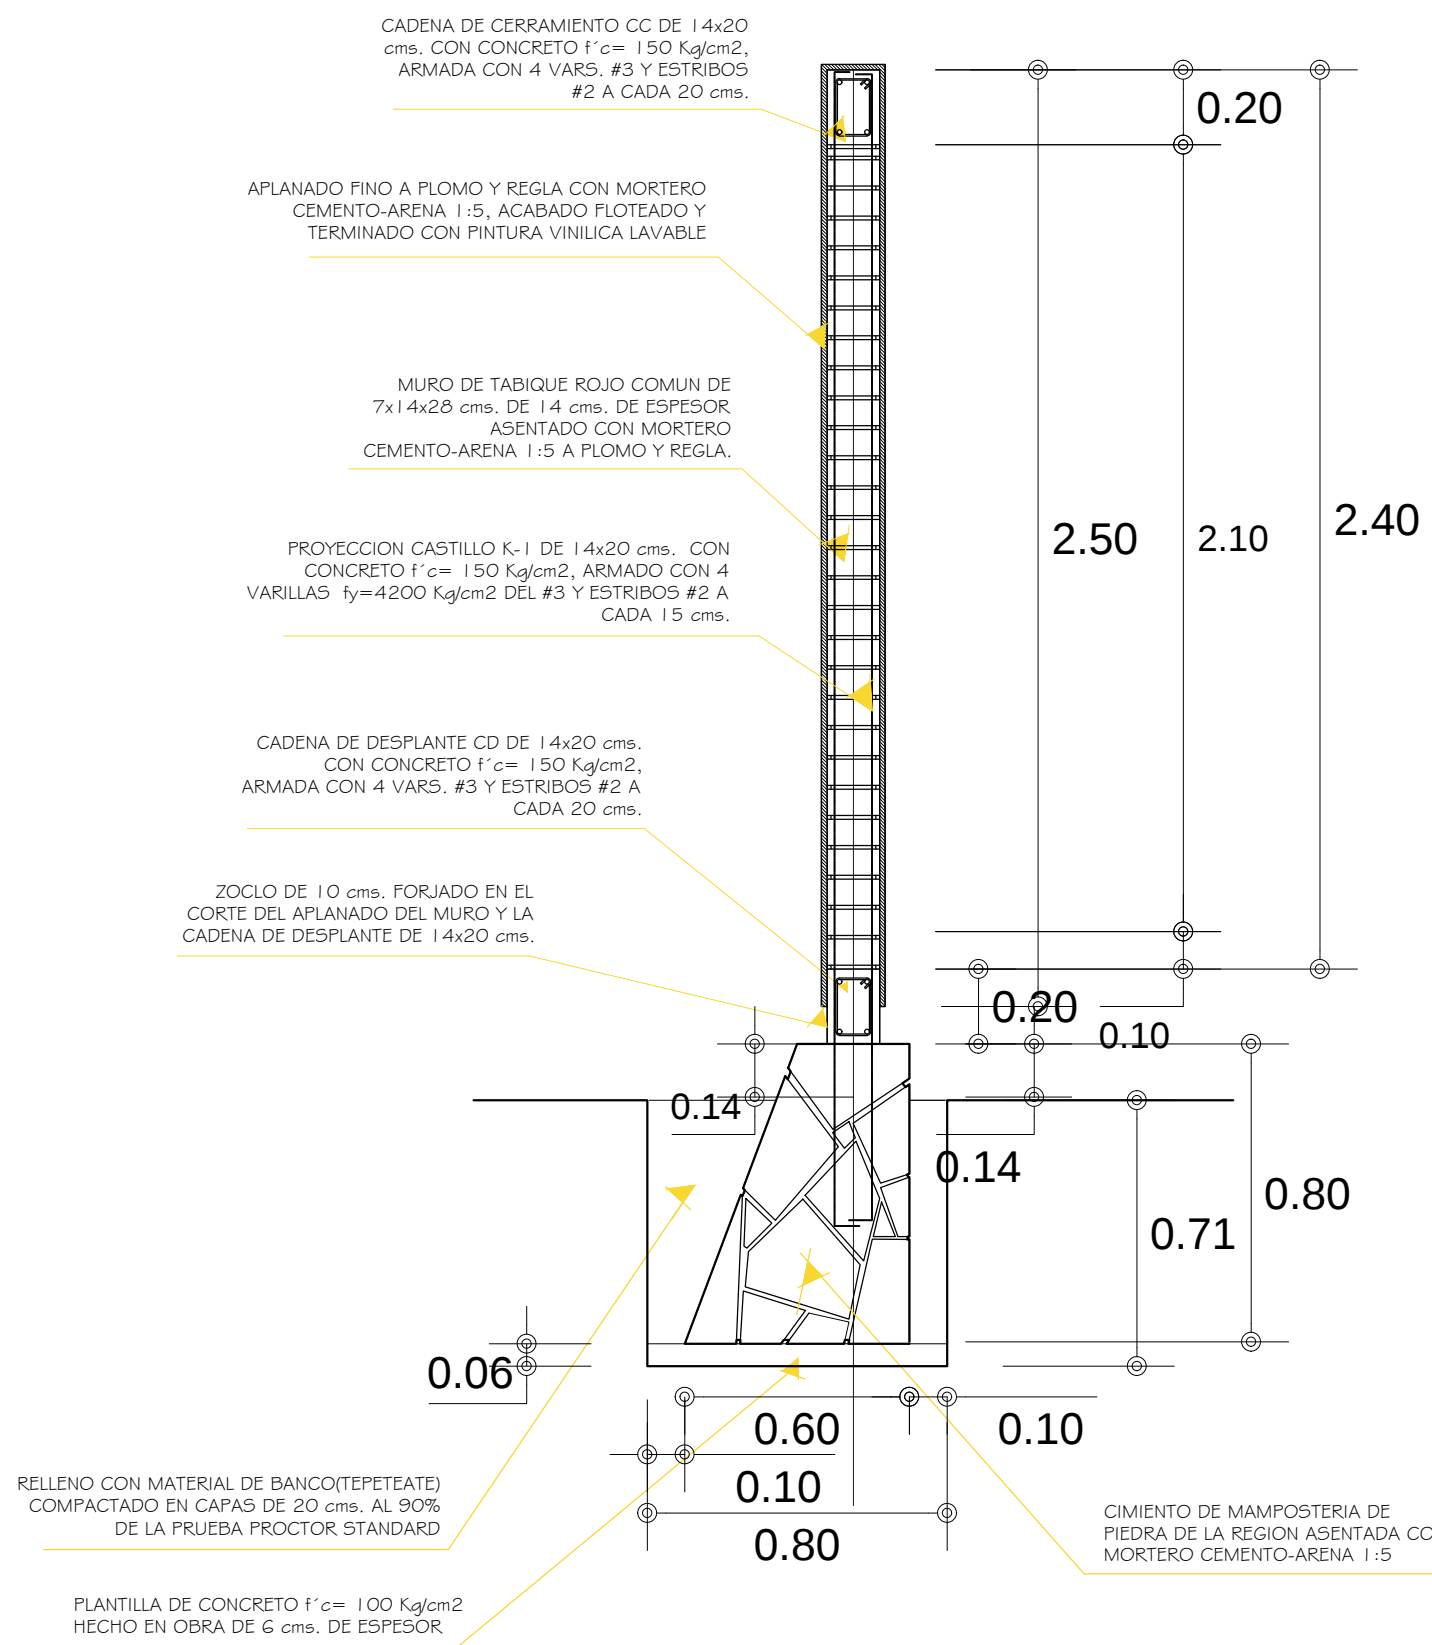
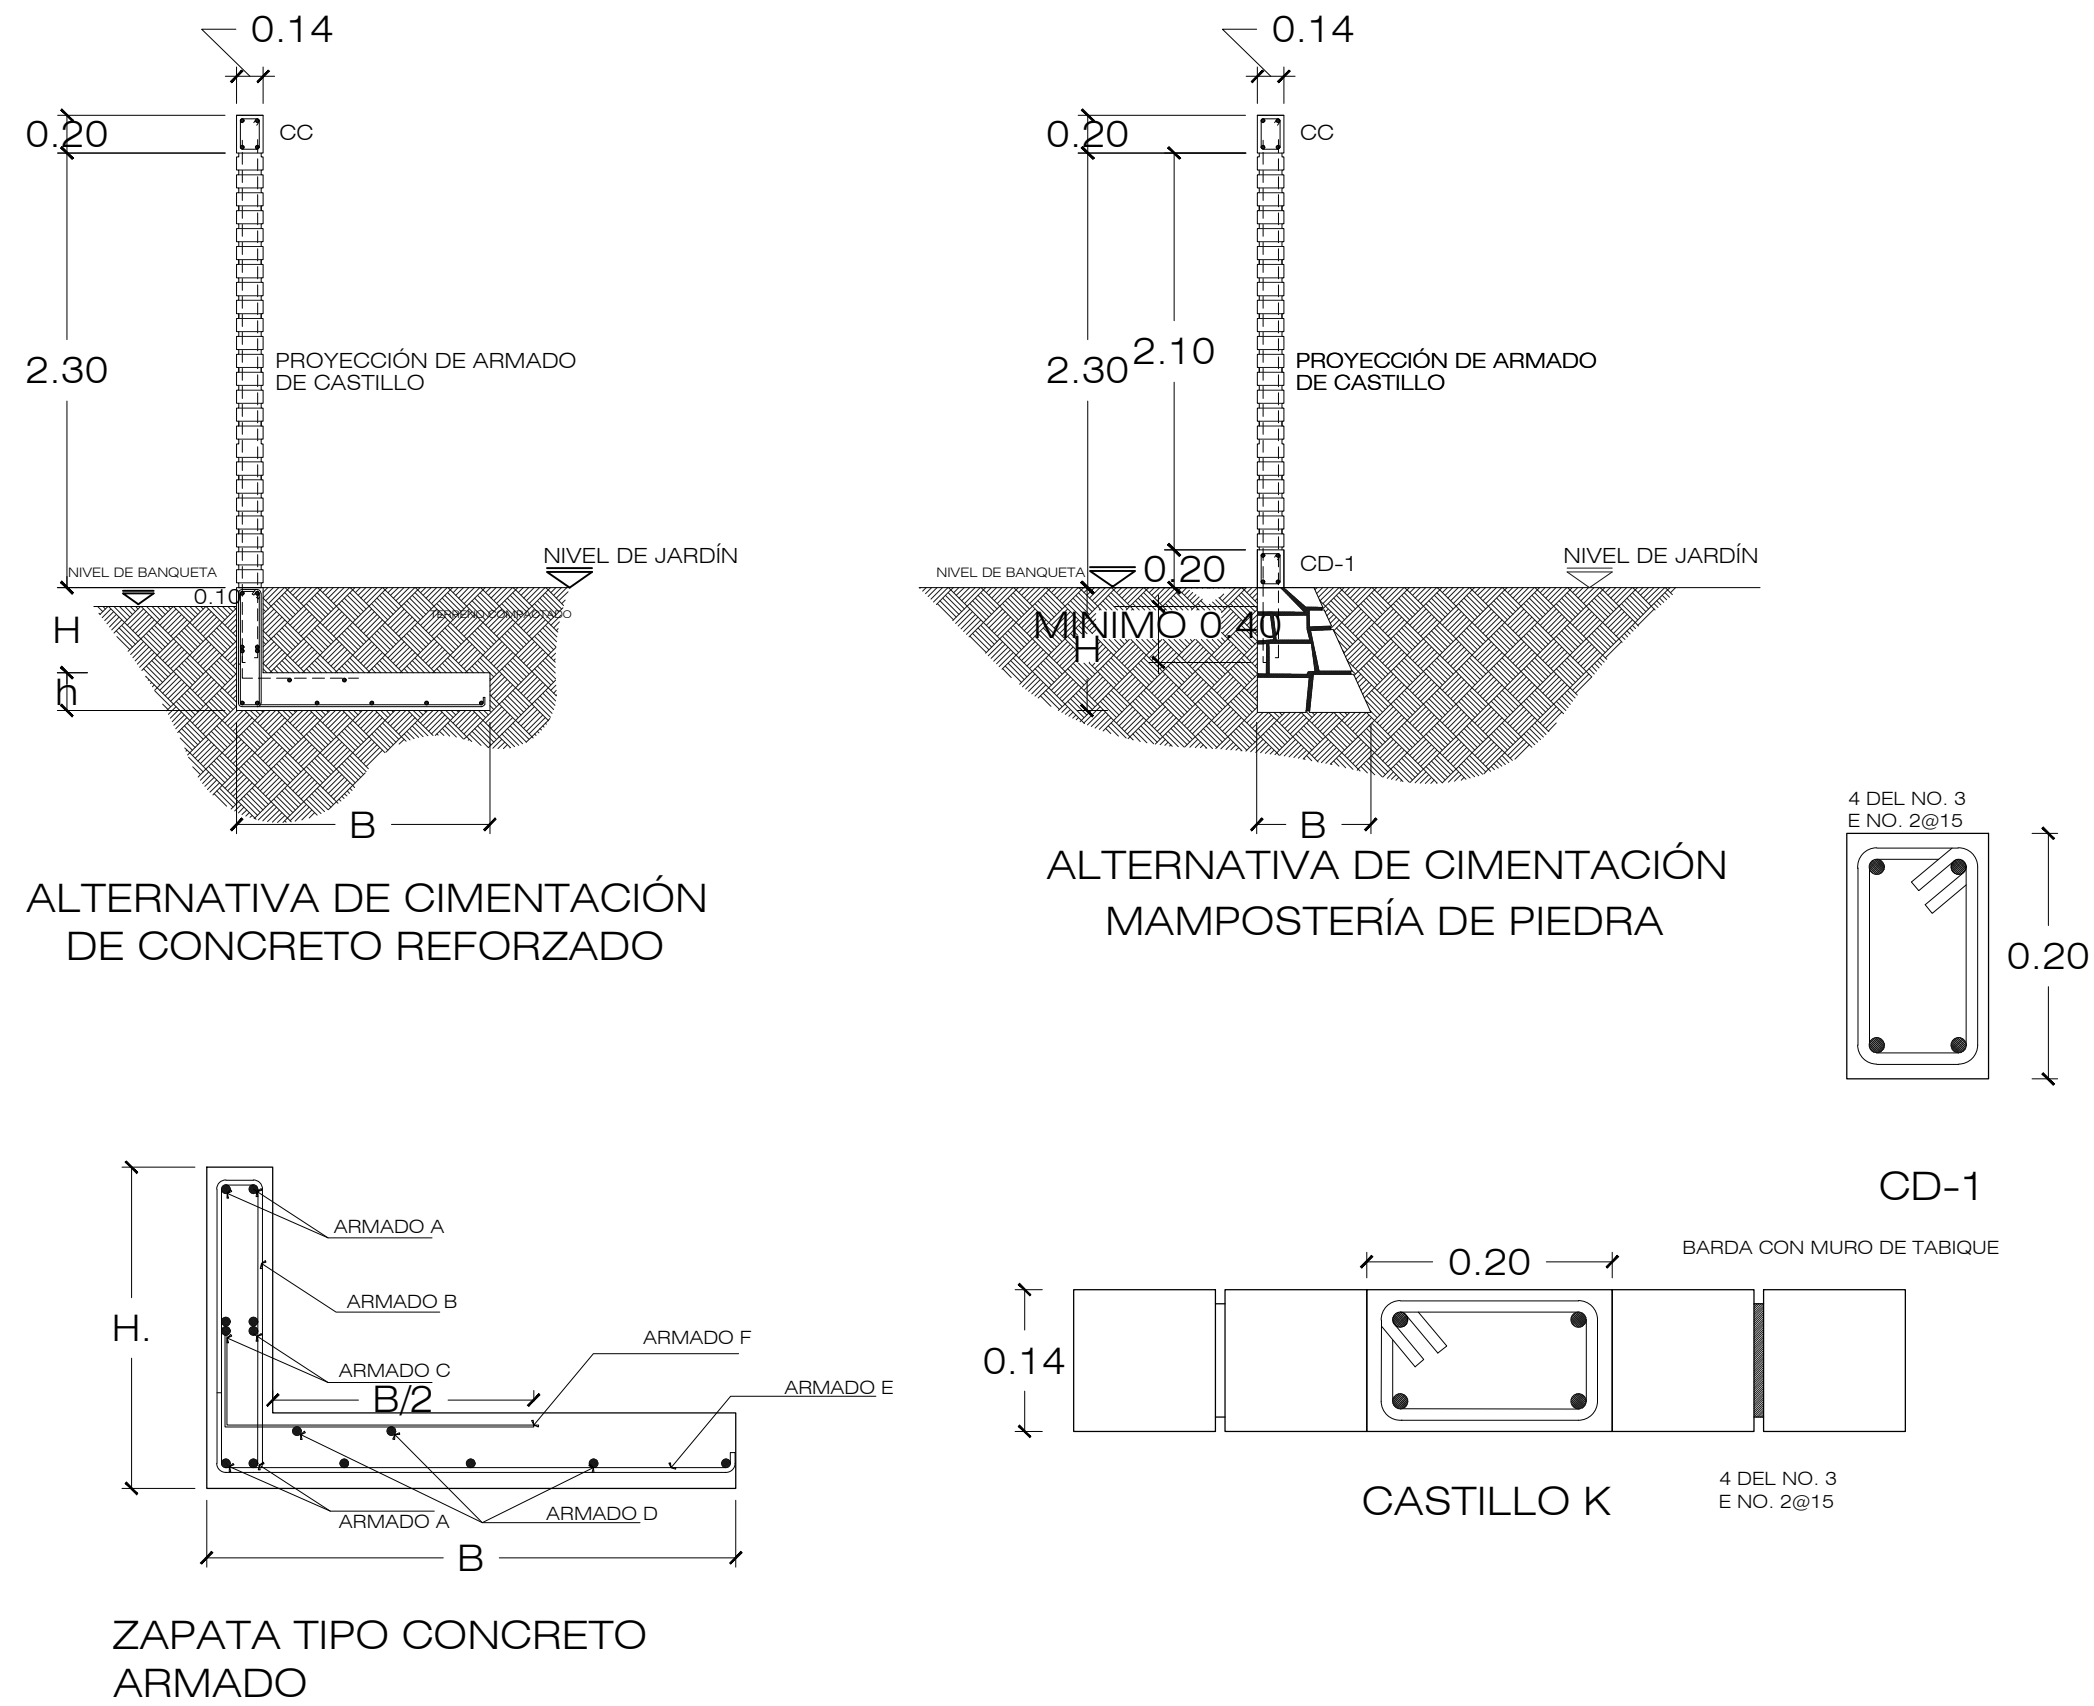
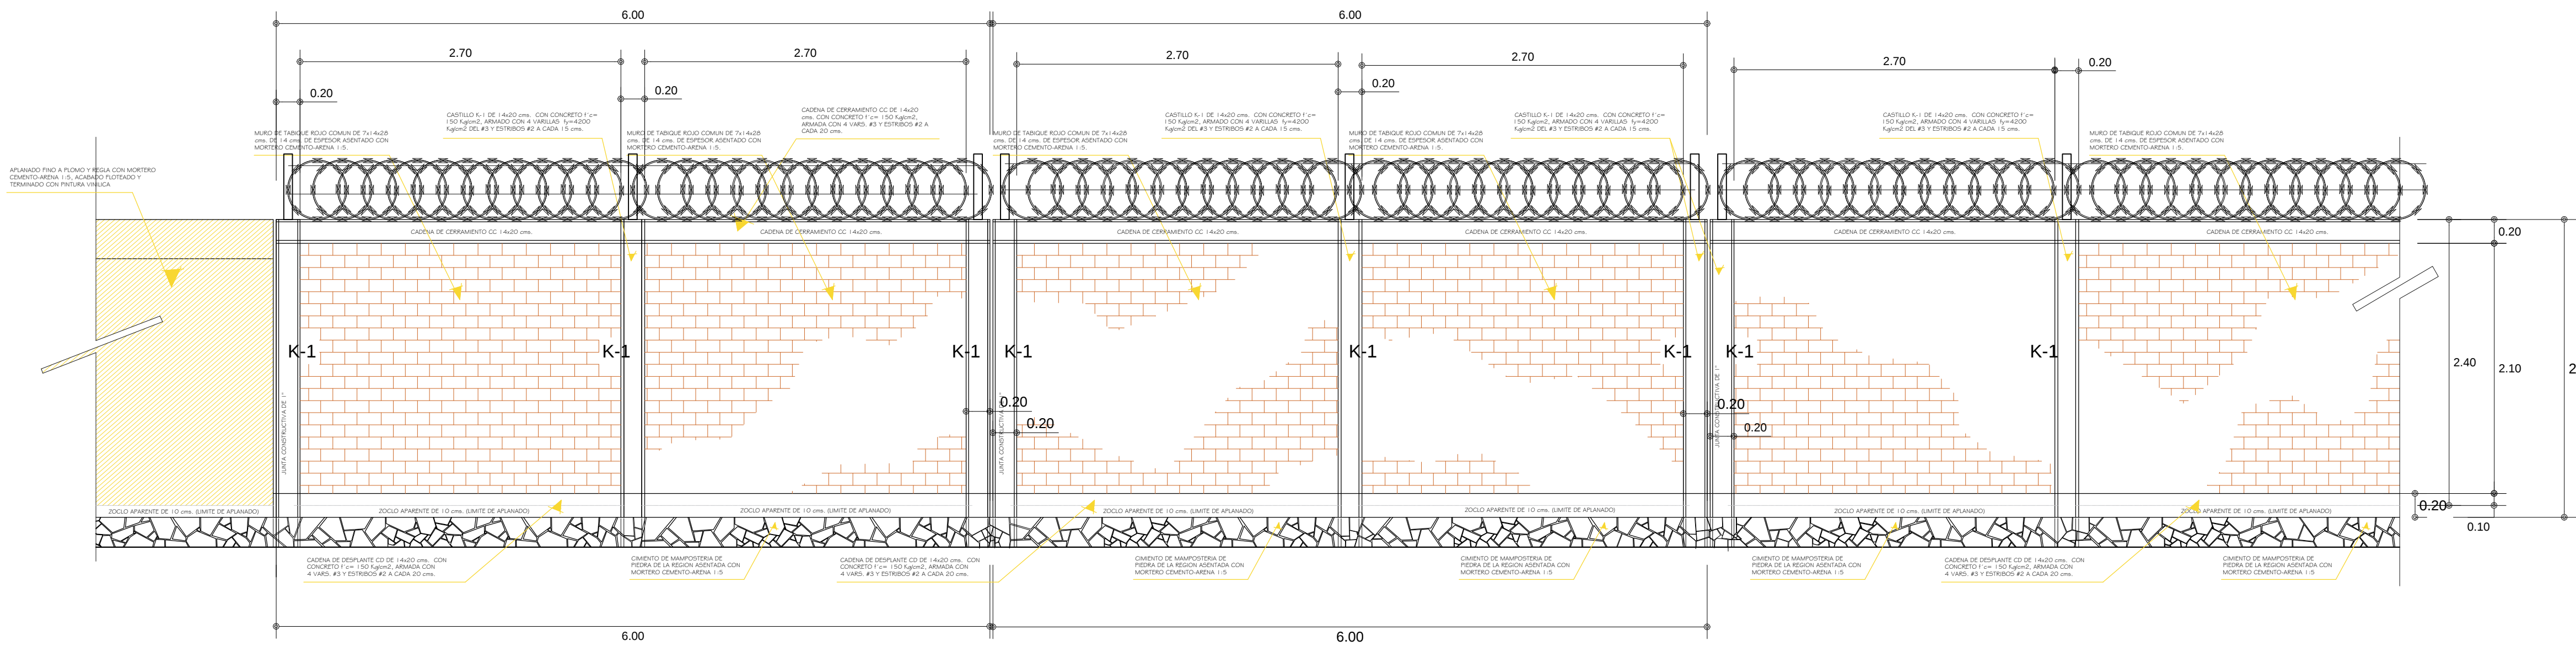


TABLA DE ZAPATAS PARA CONCRETO Y MAMPOSTERÍA				
CAPACIDAD DEL TERRENO	3 TON / M²	5 TON / M²	7.5 TON / M²	10 TON / M²
B	120	70	70	50
H	80	80	80	60
h	15	15	15	15
ARMADO A	2 # 4	2 # 3	2 # 3	2 # 3
ARMADO B	E NO. 2 @20 CMS	E NO. 2 @20	E NO. 2 @20	E NO. 2 @20
ARMADO C	2 # 3	2 # 3	2 # 3	2 # 2.5
ARMADO D	4 # 3	3 # 3	3 # 3	2 # 5
ARMADO E	E NO. 3 @18	E NO. 3 @25	E NO. 3 @25	E NO. 3 @25
ARMADO F	E NO. 3 @18	E NO. 3 @25	E NO. 3 @25	E NO. 3 @25


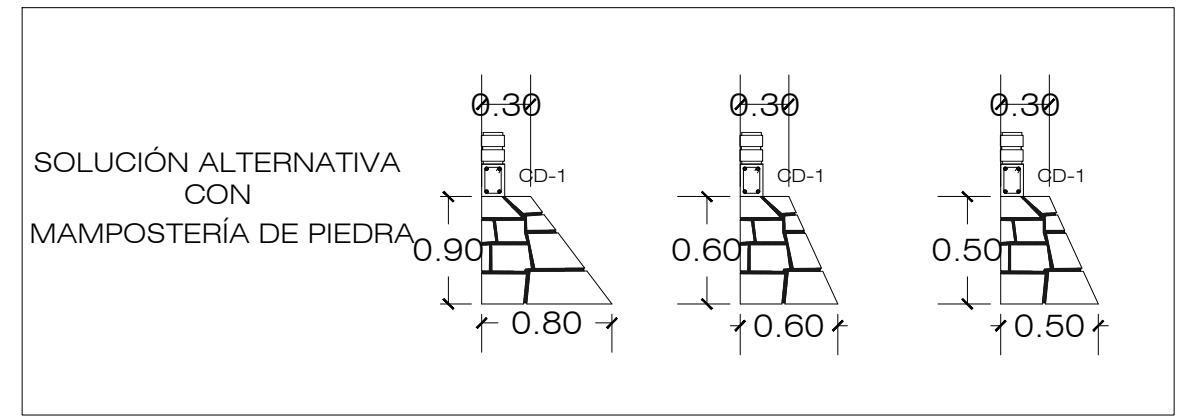


TABLA DE CIMIENTOS

ft=3 ton/m2			
ZAPATA	B	b	h
CM - 1	80	30	60
CM - 2	100	30	70
CM - 3	120	30	80
ft=5 a 7.5 ton/m2			
CM - 1	50	30	60
CM - 2	60	30	60
CM - 3	70	30	60
ft=10 ton/m2			
CM - 1	40	40	60
CM - 2	50	30	60
CM - 3	60	30	60

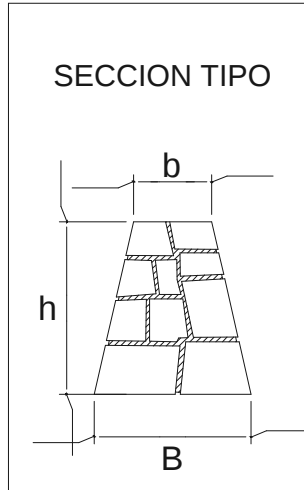

ESPECIFICACIONES:

PLANOS COMPLEMENTARIOS:

Plano:
MURO PERIMETRAL DE TABIQUE 2.40 MTS
CIMENTACIÓN Y ESTRUCTURAL

estructura: cotas:
- METROS

escala: fecha:
1 : 40 JULIO/2022