


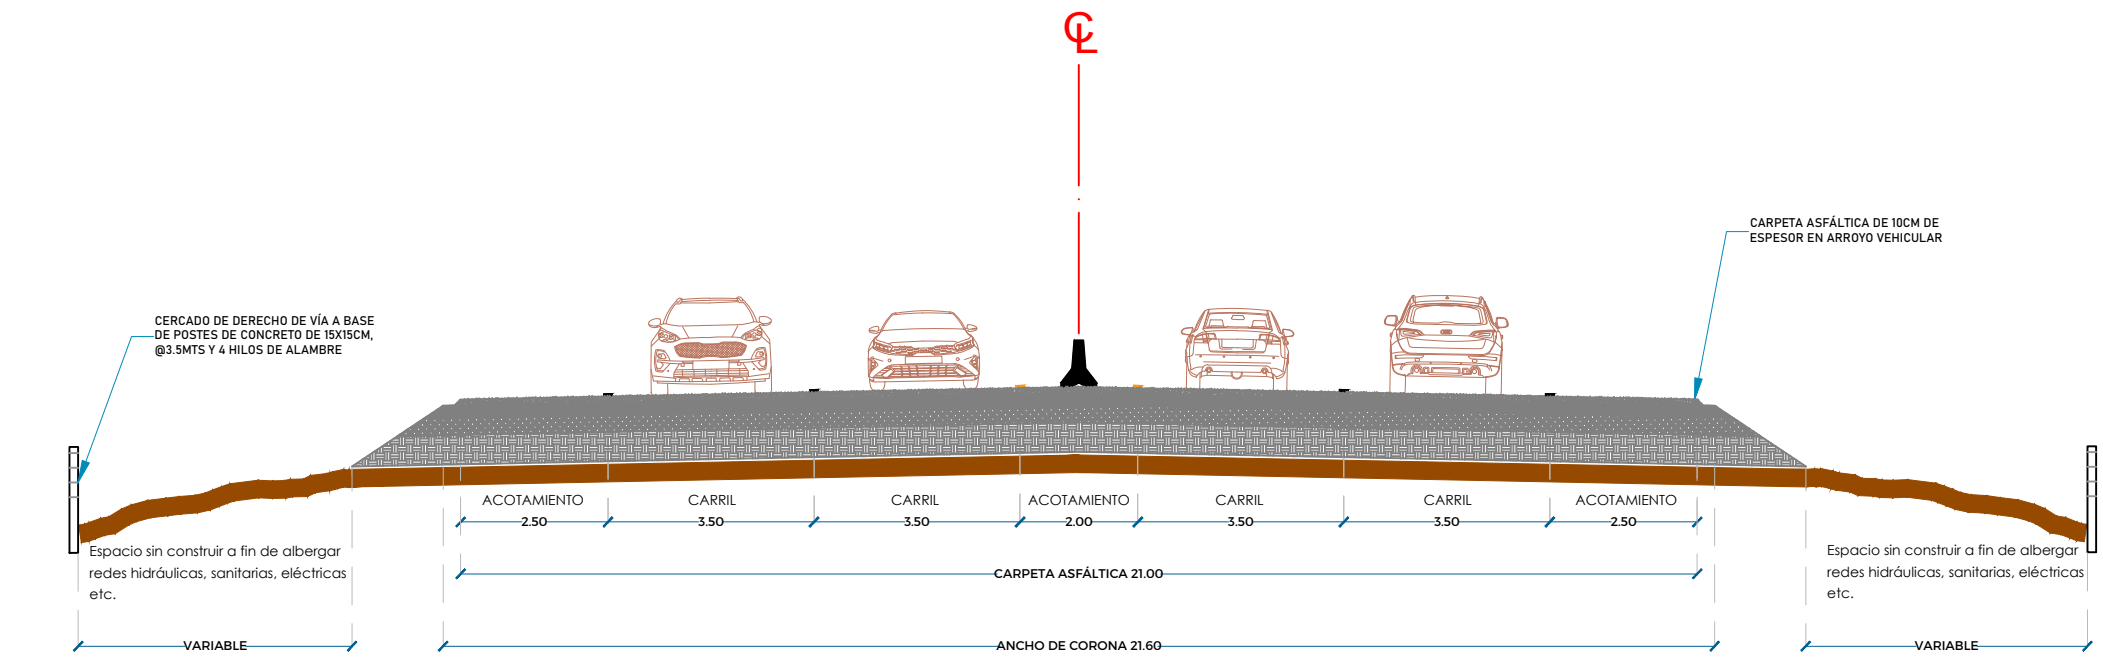

CUADRO DE CONSTRUCCION DE EJE									
EST	LADO	PV	RUMBO	DISTANCIA	V	X	Y	COORDENADAS	
PST=4+400.00	PC=10+479.99	S 11°56'58.22" E	6,080.000		PST=4+400.00	757,739.7779	2,513,729.8866		
PC=10+479.99	PT=10+640.00	S 11°55'12.67" E	160.002		PC=10+479.99	758,998.6386	2,507,781.6378		
		L= 160.002			PT=10+640.00	759,031.8878	2,507,825.0860		
		α= 0°23'1.26" der			PC=10+640.00	759,075.2037	2,507,763.3353		
		R= 195.261 217			ST= 80.001				
PT=10+640.00	PC=17+269.76	S 11°53'23.27" E	6,602.762		PT=17+269.76	760,397.7363	2,501,137.8659		
PC=17+269.76	PT=17+503.72	S 02°48'27.37" W	231.046		PT=17+503.72	760,382.3924	2,500,907.0490		
		L= 231.046			PC=17+503.72	760,422.4609	2,501,020.1616		
		α= 31°23'46.79" der			ST= 119.999				
		R= 284.493			ST= 119.999				
PT=17+503.72	TE=20+152.31	S 18°30'21.76" W	2,648.583		TE=20+152.31	756,498.0106	2,498,410.4686		
TE=20+152.31	EC=20+249.38	S 18°24'03.26" W	96.905		EC=20+249.38	756,470.6399	2,498,317.4589		
		L= 96.905			PC=20+249.38	756,454.9889	2,498,288.0206		

LONGITUD = 7,800.00 m